


**LEGEND**

- 45' LOTS
- OPEN SPACE
- R.O.W. DEDICATION
- DRAINAGE
- EXISTING CELL TOWER EASEMENT
- DETENTION
- SITE BOUNDARY
- PHASE BOUNDARY

**LOT SUMMARY**


SIZE	COUNT	AREA (AC.)
45' x 120'	240	70

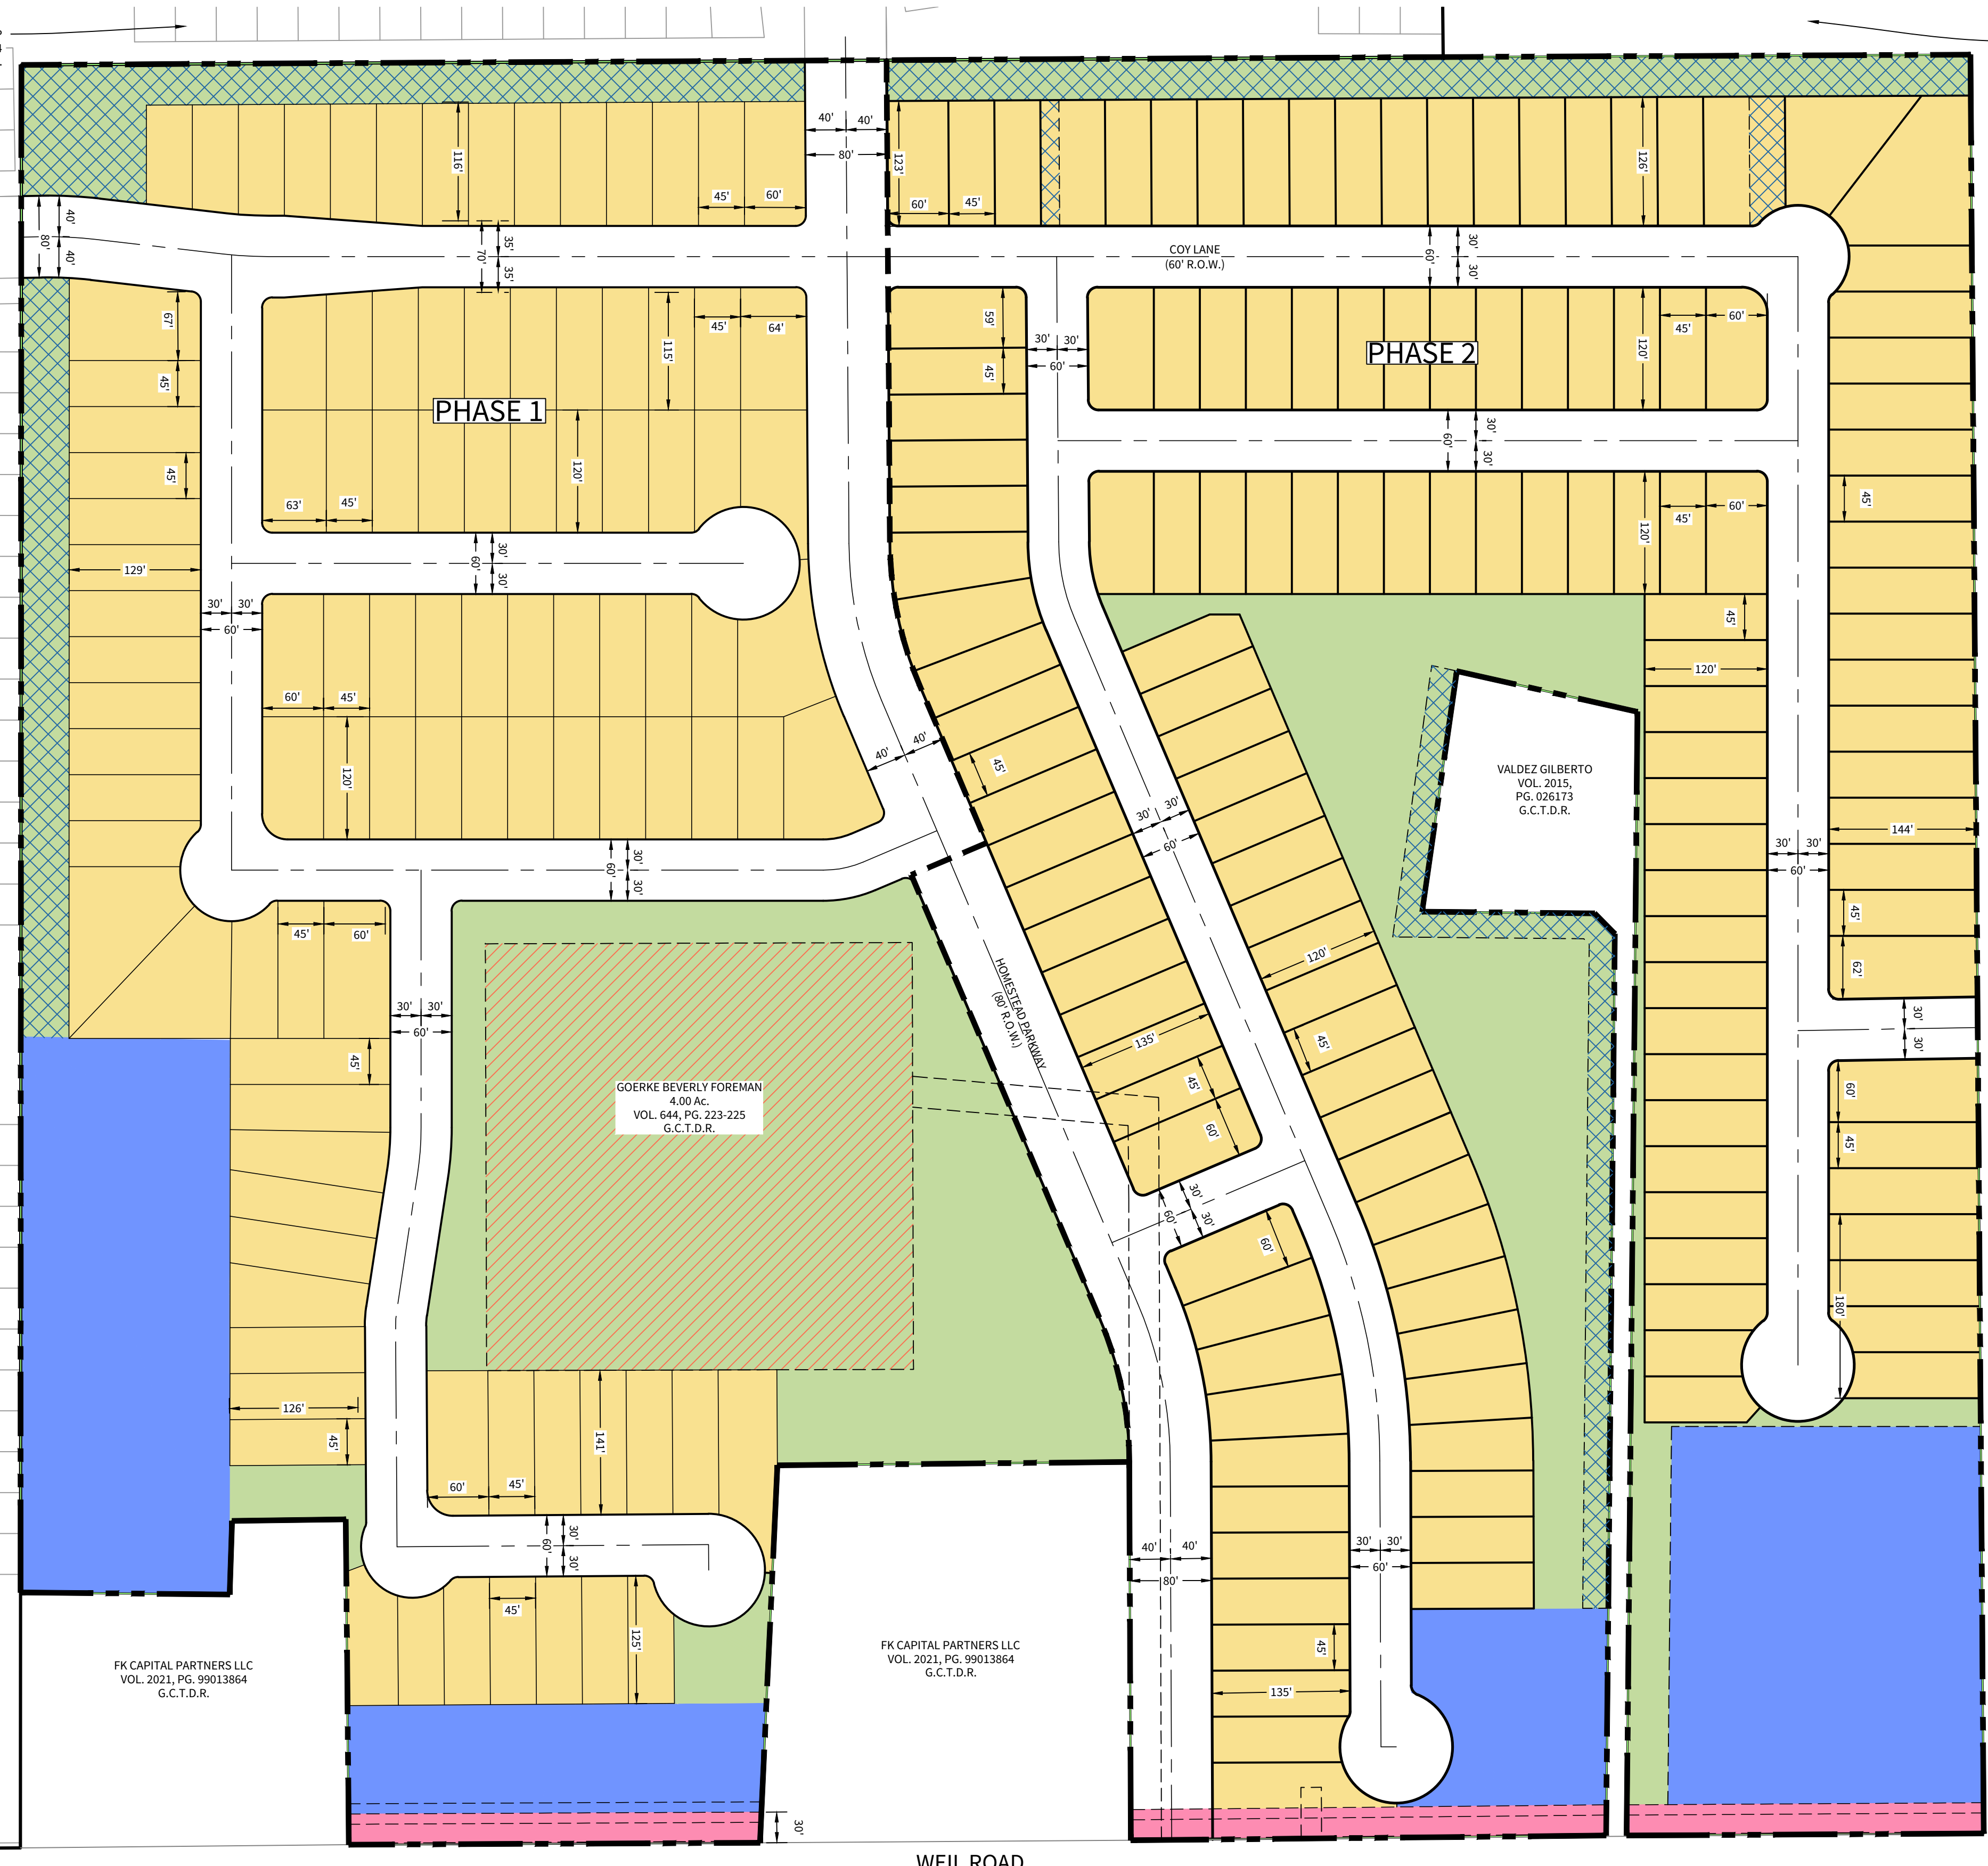


# GOERKE LAND PLAN

San Antonio, TX  
JOB No : 03346.100

5 June 2024

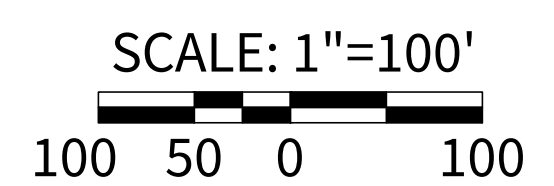

**CUDE ENGINEERS**  
4122 Pond Hill Road, Suite 101  
San Antonio, Texas 78231  
P:(210) 681.2951 F: (210) 523.7112

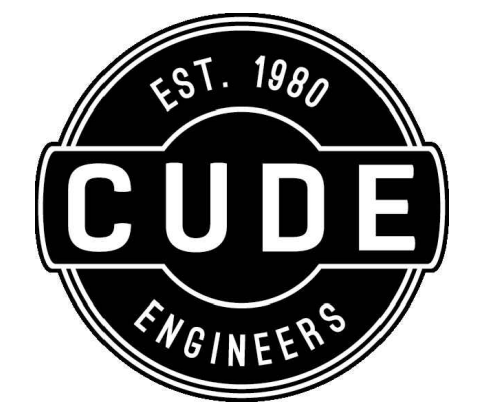

P:\03346\100\2-DWG\1-Exhibits\2024-03-21-Landplan Exhibit.dwg 2024/06/05 2:05pm rbarrera